



NUSELSKÝ PIVOVAR


REZIDENCE

800 555 995
nuselskypivovar@pentarealestate.com
www.nuselsky-pivovar.com

A6.602 BYT • APARTMENT

6.NP 4+KK 105,4 m²


01	CHODBA • HALL	15,1 m ²
02	OBÝVACÍ POKOJ + KK • LIVING ROOM	30,0 m ²
03	KOMORA • UTILITY ROOM	2,6 m ²
04	WC • TOILET	1,9 m ²
05	KOUPELNA • BATHROOM	4,5 m ²
06	POKOJ • ROOM	16,7 m ²
07	POKOJ • ROOM	9,3 m ²
08	ŠATNA • CLOAKROOM	6,0 m ²
09	KOUPELNA • BATHROOM	3,3 m ²
10	POKOJ • ROOM	16,0 m ²
UŽITNÁ PLOCHA BYTU • NET AREA		105,4 m ²
PODLAHOVÁ PLOCHA BYTU • GROSS AREA		111,4 m ²
11	TERASA • TERRACE	11,0 m ²
12	LODŽIE • LOGGIA	5,0 m ²

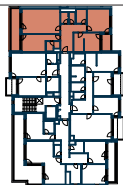

6.NP • 6TH FLOOR



SEKCE A6 • SECTION A6

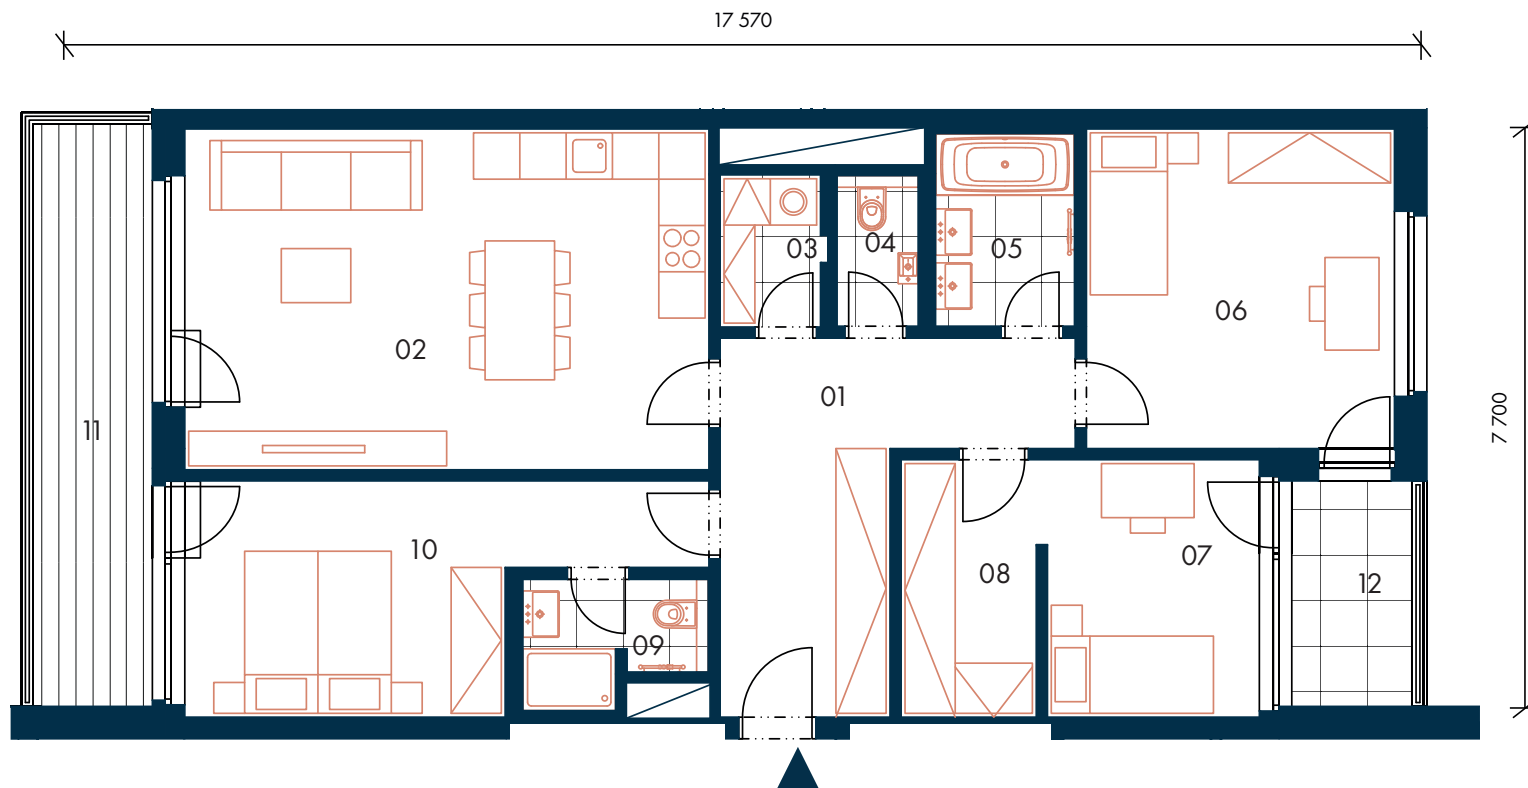

— Orientační hrubý rozměr kótovaný v mm (kótováno na zdivo bez omítky) • Approximate rough dimension dimensioned in mm (dimensioned for masonry without plaster)

Poznámka: Plochy jednotlivých místností jsou pouze orientační. Vyobrazené zařízení v půdorysu (nábytek, kuchyňská linka, elektrické spotřebiče, atd.) není součástí dodávky. Rozsah dodávky, specifikace konstrukcí, povrchové úpravy a vybavení jsou specifikovány ve standardním provedení, které je přílohou Smlouvy o budoucí kupní smlouvě.
The areas of individual rooms are indicative only. The equipment shown in the floor plan (furniture, kitchen units, electrical appliances, etc.) is not included. The scope of the supply, specification of structures, surface finishes and fixtures and fittings are specified in the standard design description, which is attached to the Preliminary Purchase Agreement.



PENTA
REAL ESTATE